


**10/g**

# BGreen-it - Sedumbakker Afslutning mod ovenlyskuppel

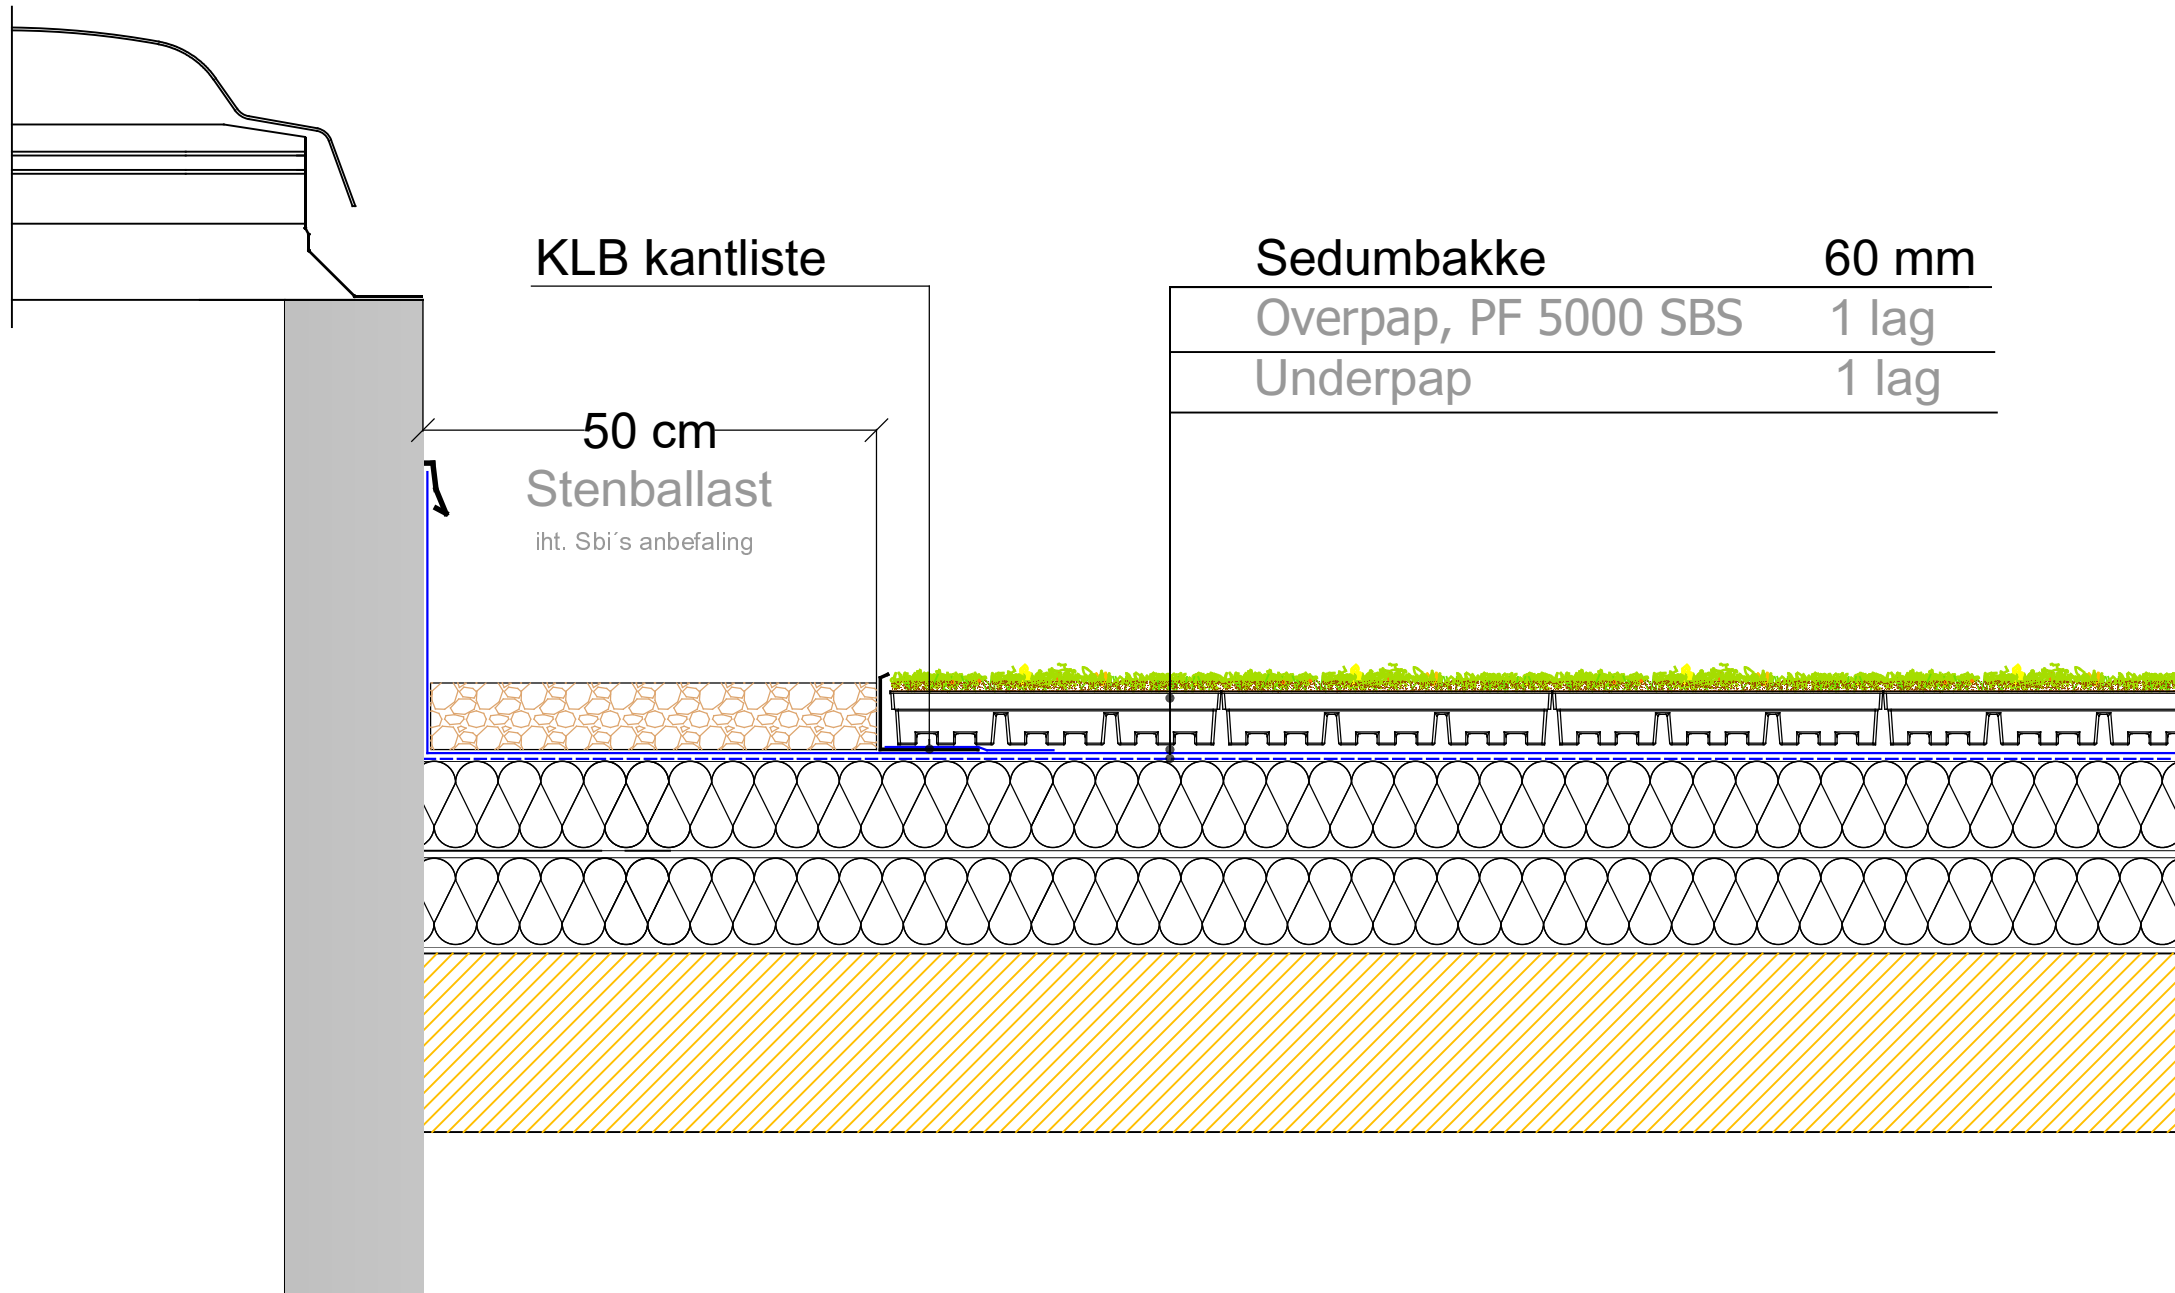

**KLB kantliste**

**50 cm**  
**Stenballast**  
iht. Sbi's anbefaling

**Sedumbakke**

**60 mm**

Overpap, PF 5000 SBS 1 lag

Underpap 1 lag